

LOCATION:

SHOW:

NOTES:

ALL BOOTHS ARE 10' X 10' UNLESS OTHERWISE NOTED  
TOTAL = 89  
ALL AISLES ARE 8' WIDE UNLESS OTHERWISE NOTED  
FLOOR PLAN IS SUBJECT TO CHANGE UPON FIRE MARSHALL'S APPROVAL


LEGEND:

SCALE: 1/32" = 1'

DATE: 01/23/07  
REVISION: C.P.  
BY: CED

PREPARED BY:

0 5 10 20  
SCALE (IN FEET)

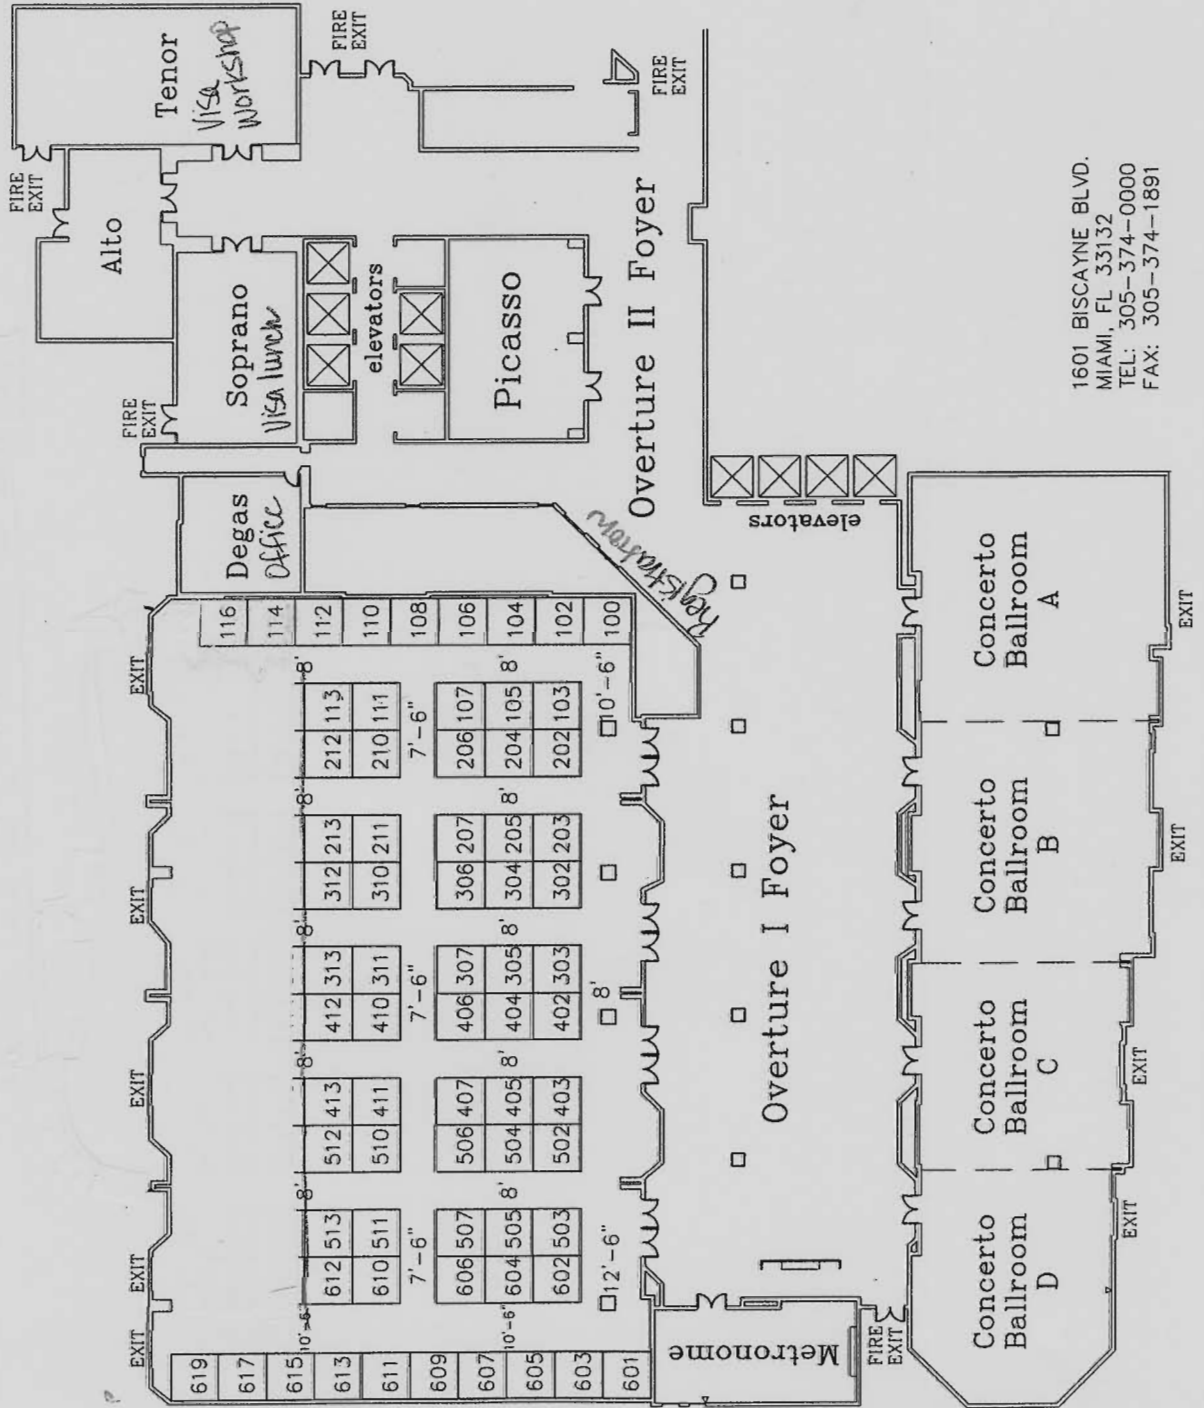

1601 BISCAYNE BLVD.  
MIAMI, FL 33132  
TEL: 305-374-0000  
FAX: 305-374-1891